
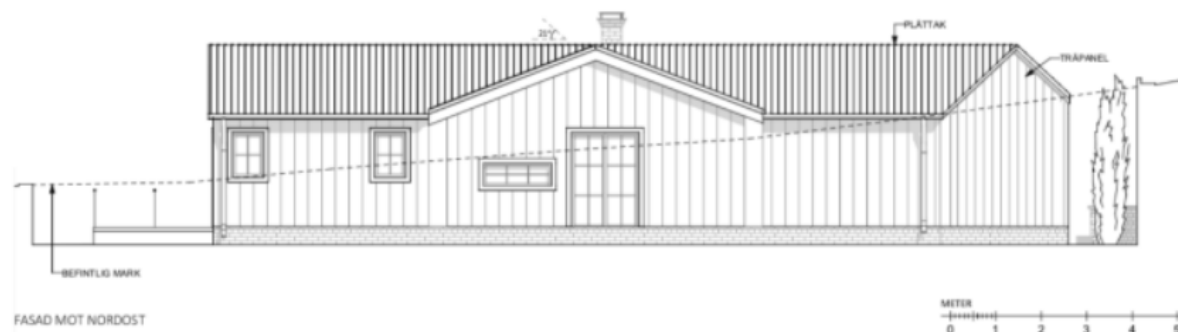


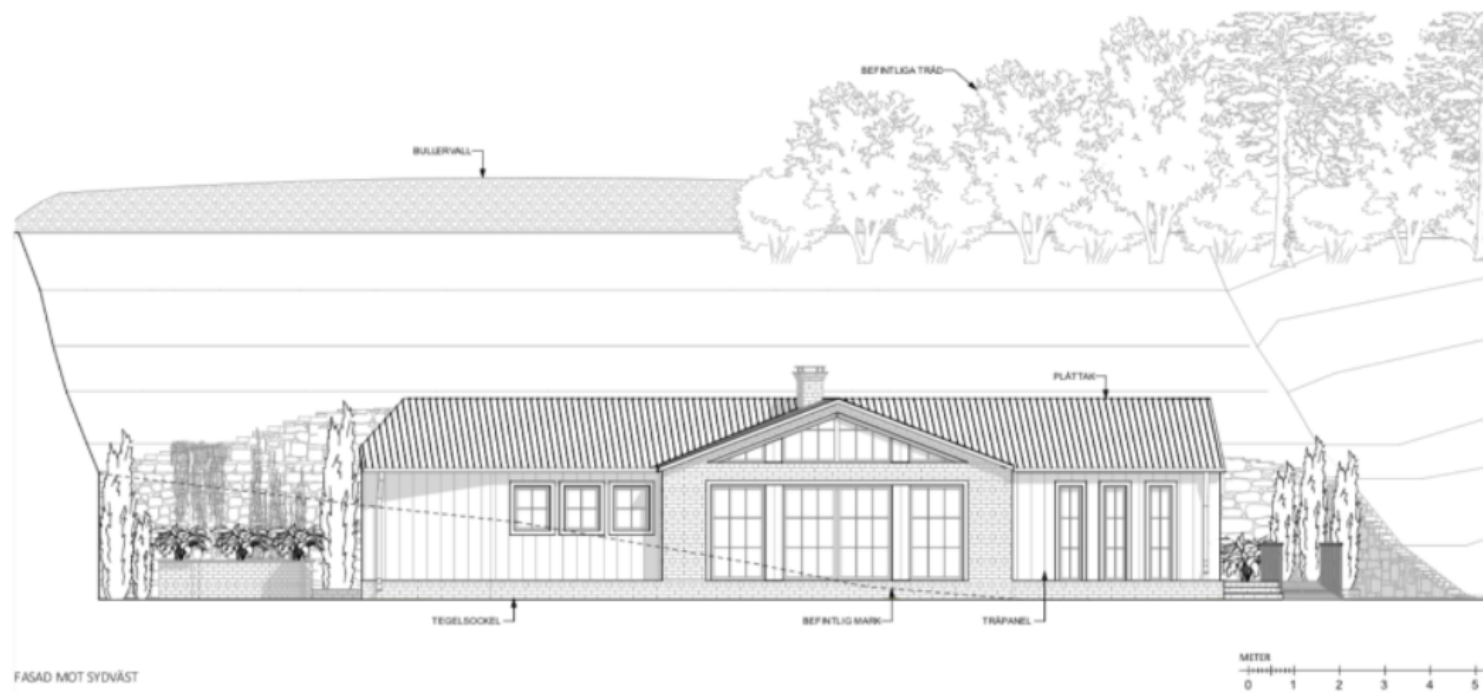

FRITIDSHUS FASADER

A.01.4

Skala: 1:100

Datum:
2020-10-23

Ritad av:
Lana Kader, Arkitekt
Tel: 070 824 0219
Email: k.lana@live.se